


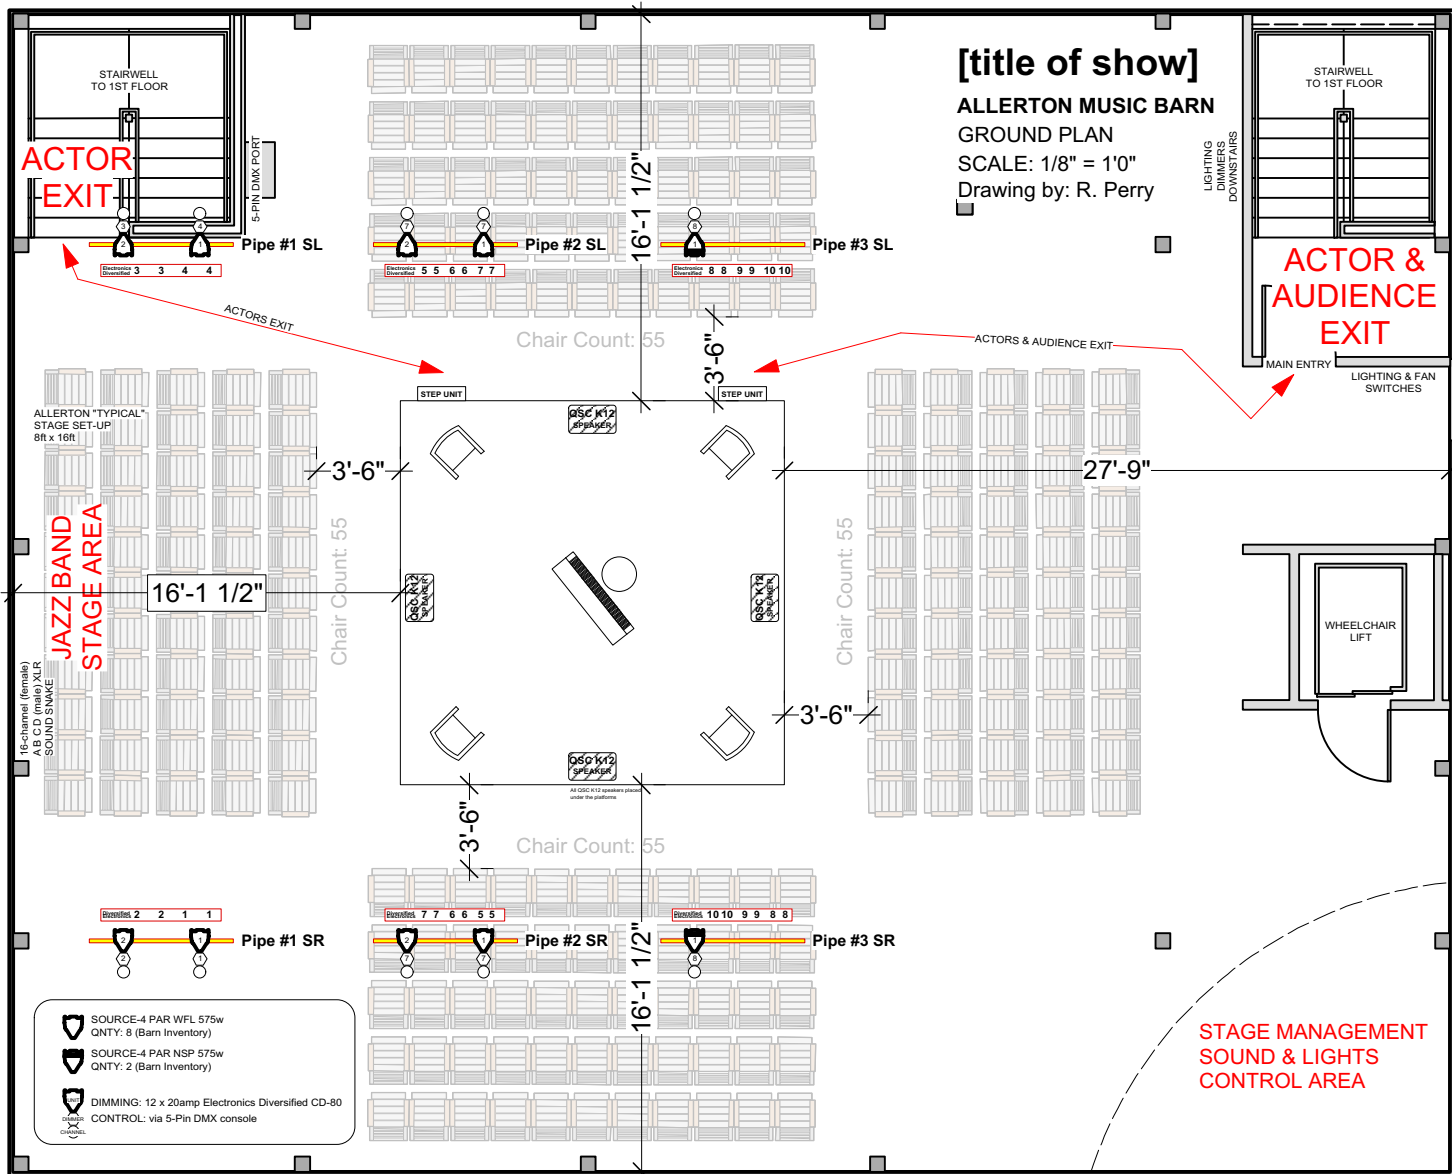

[title of show]

ALLERTON MUSIC BARN

GROUND PLAN

SCALE: 1/8" = 1'0"

Drawing by: R. Perry

STAGE MANAGEMENT
SOUND & LIGHTS
CONTROL AREA